
Conceptual Site Plan Diagram - Lease #946

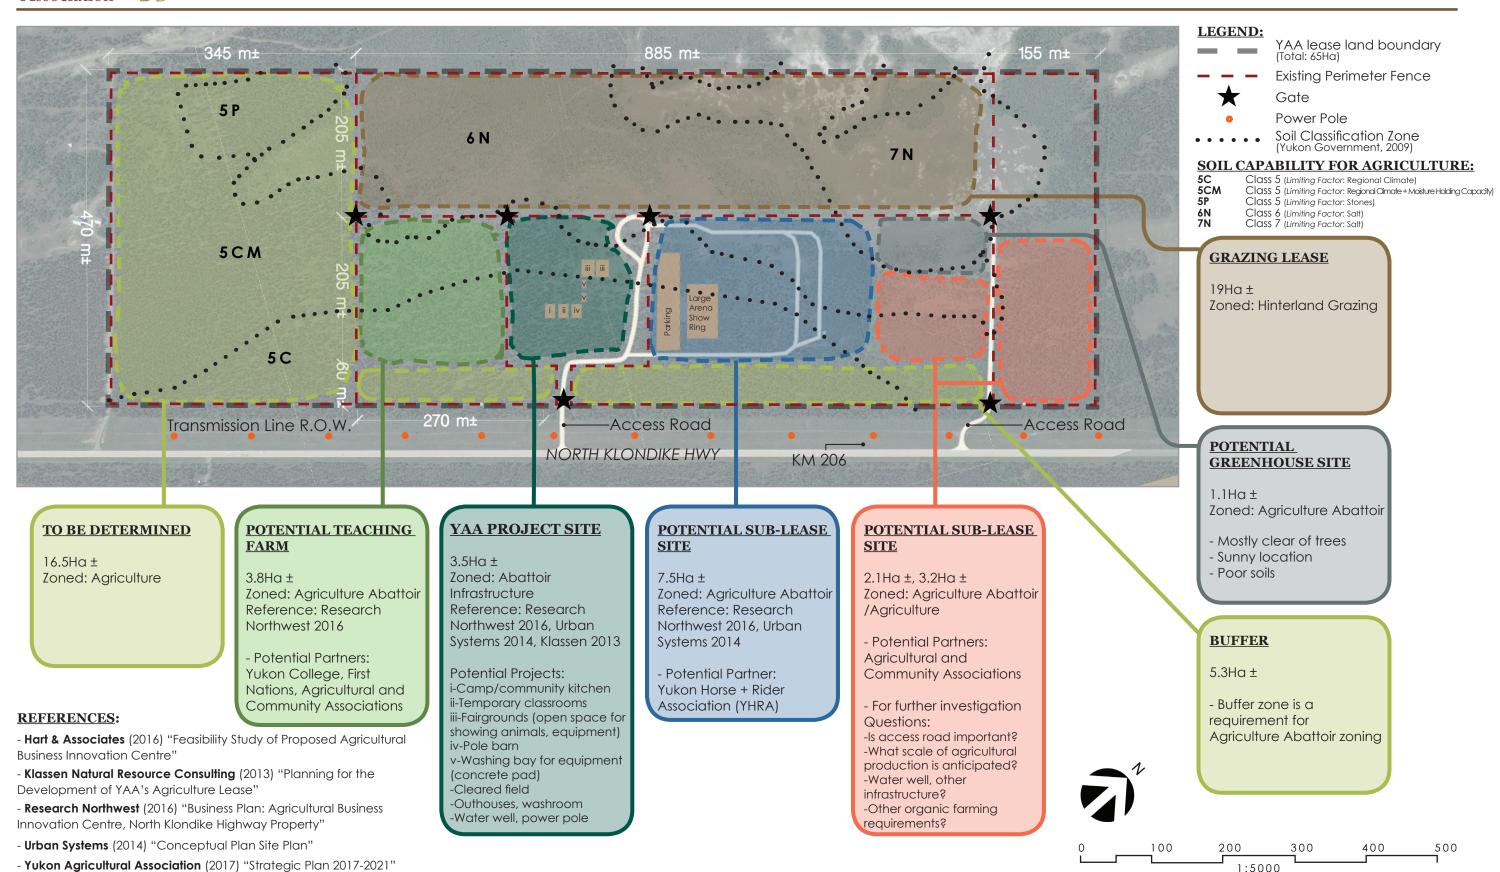

Inukshuk Planning & Development Ltd. Landscape Architects

Date: April 26, 2017 Drawn by: SD Checked by: HR/IR Scale @ 11" x 17": As Noted